



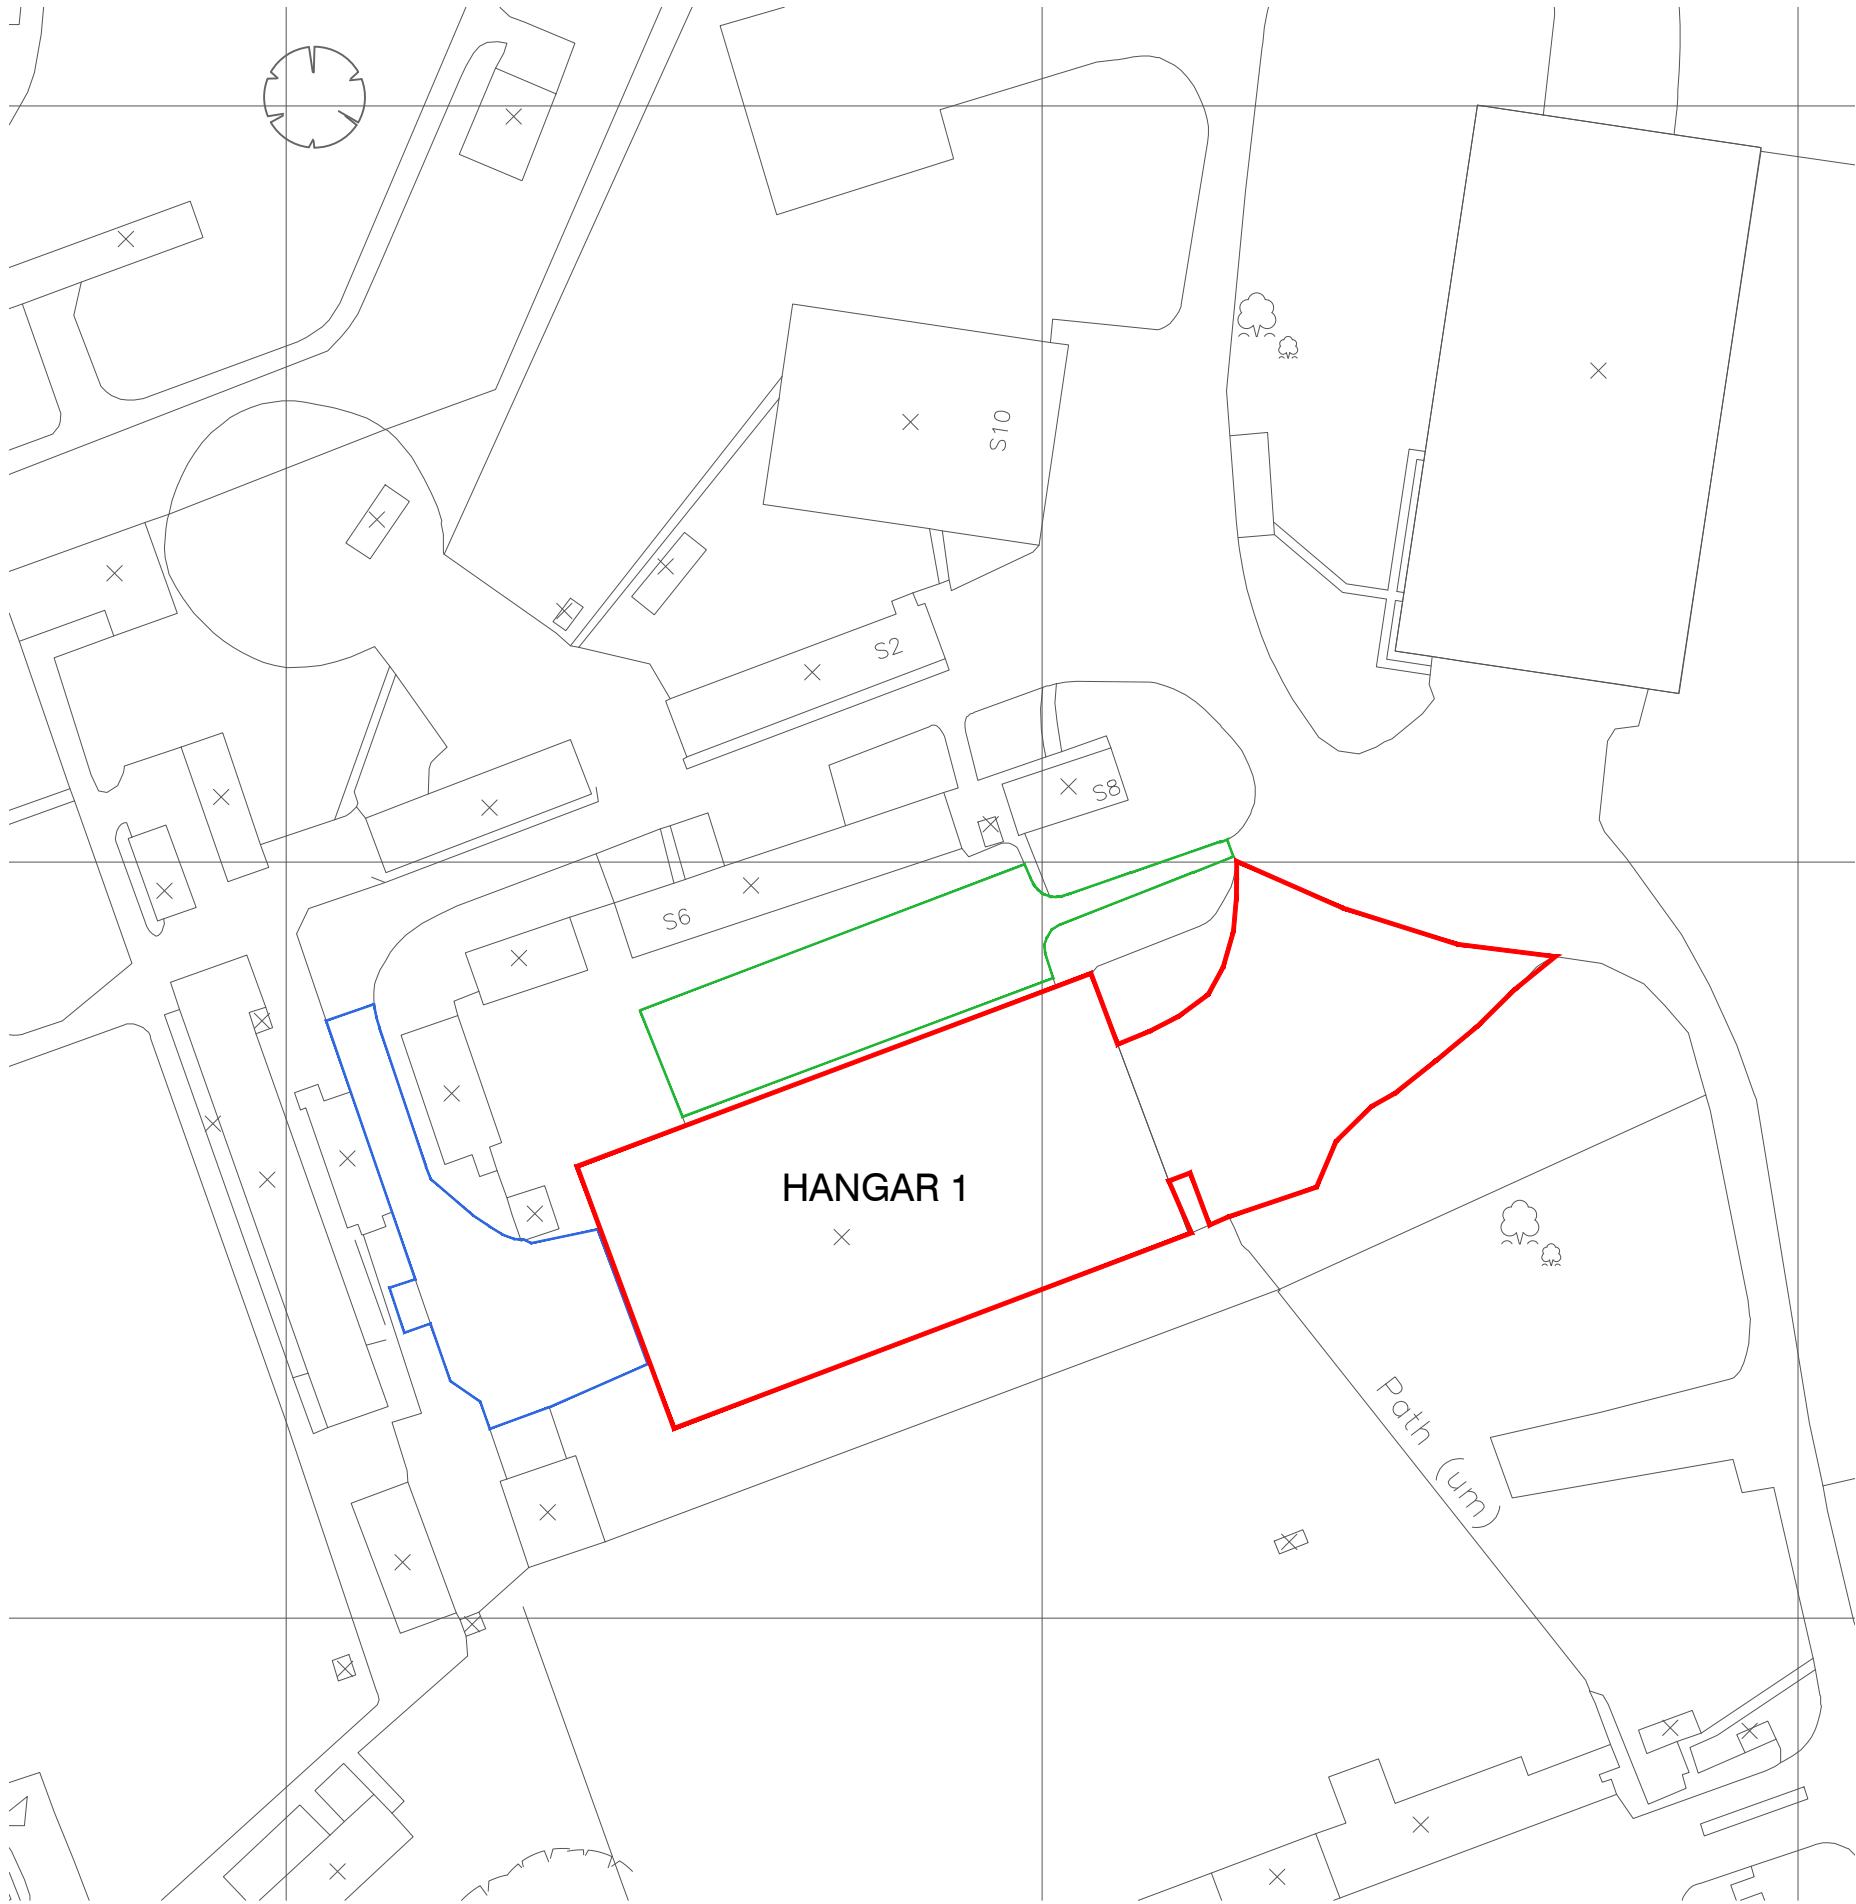

SITE PLAN 1:1000

SCALE
1:1000

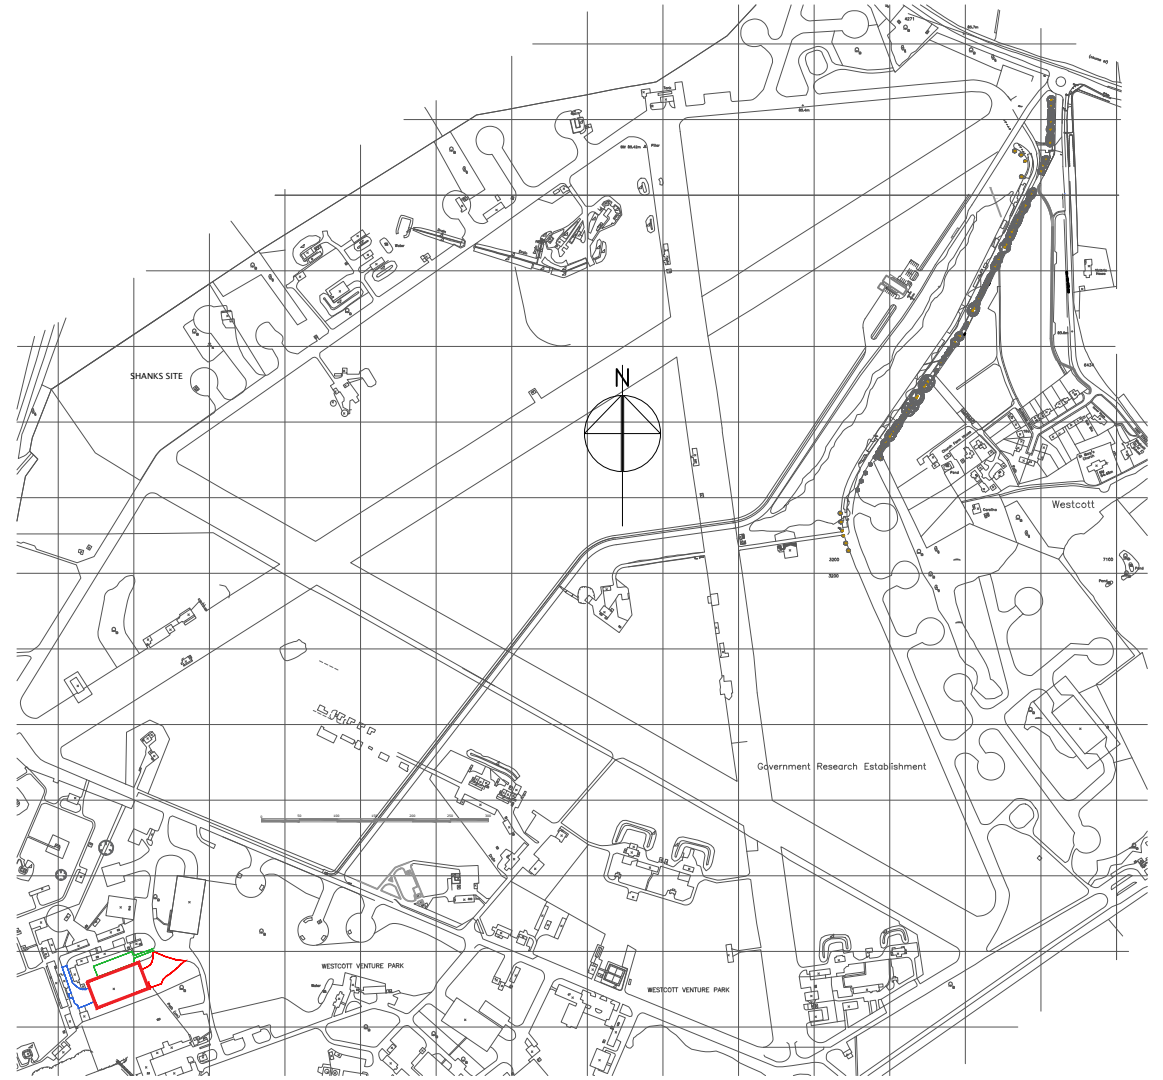

SITE LOCATION PLAN
SCALE
1:10000

PROJECT
 **HANGAR 1**
WESTCOTT VENTURE PARK
PATRIZIA HANOVER PROPERTY UNIT TRUST

DRAWING

LEASE PLAN

SCALE	PAPER SIZE	DATE	DRAWN BY
as shown	A3	05.12.22	PR

DRAWING N°	REVISION
078.03.H1.LS01	B

CAD REF.	LS 01B Lease Plan.dwg
----------	-----------------------

McCurdy Russell Architects

The Barn Wolvercote Court Wolvercote Green Oxford OX2 8BD
T. 01865 554400 E. studio@mccurdyrussell.com W. www.mccurdyrussell.com