
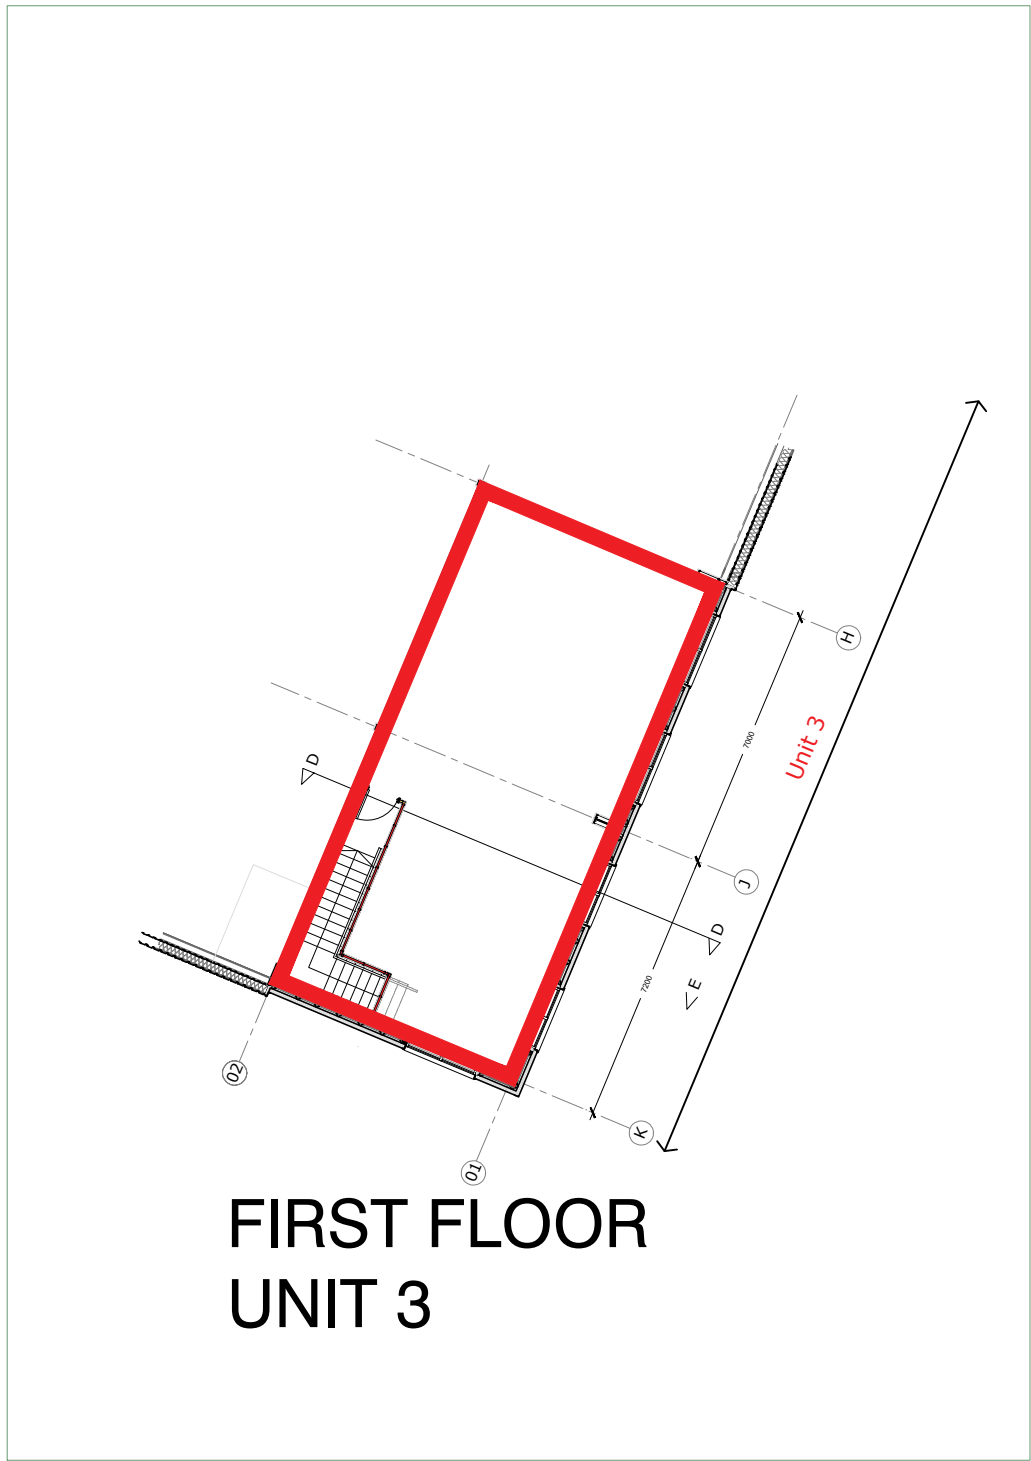


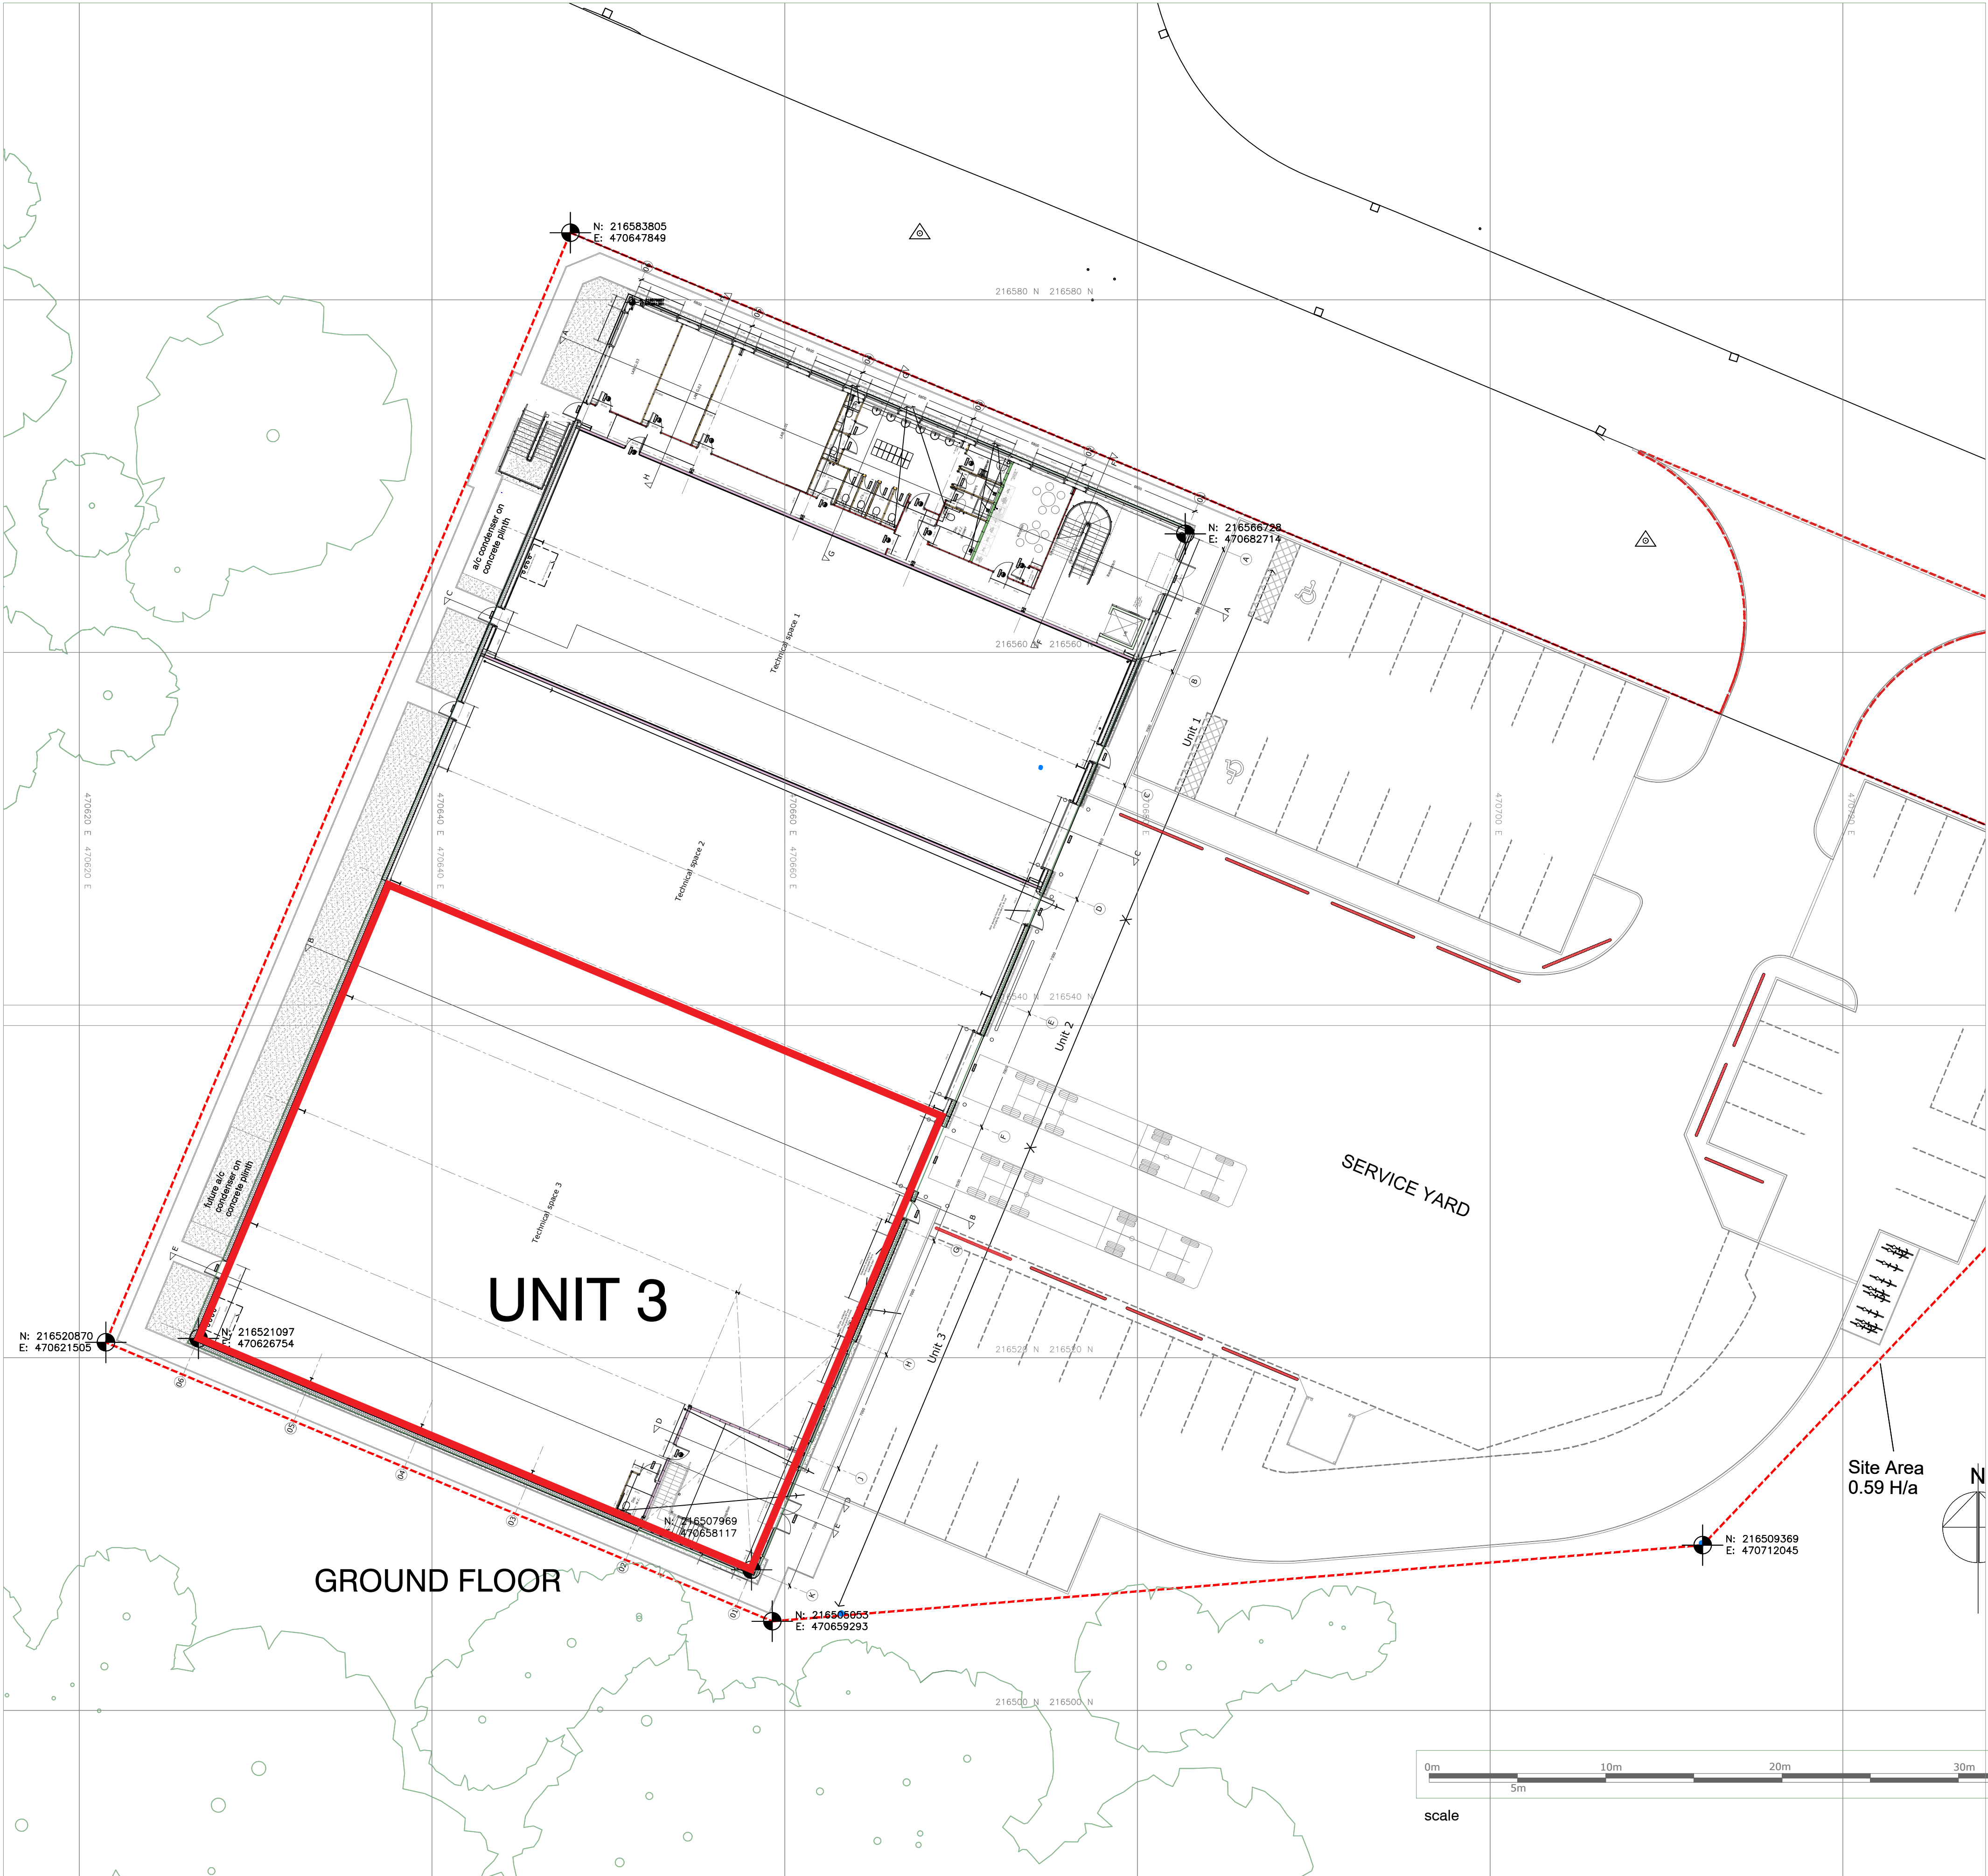

REVISIONS

CONSTRUCTION

PROJECT
PLOT 4000 CATAPULT
WESTCOTT VENTURE PARK
PATRIZIA HANOVER PROPERTY UNIT TRUST

UNIT 3 FLOOR PLANS

SCALE 1:200	PAPER SIZE A1	DATE 16.08.21	DRAWN BY PR
DRAWING N° 078.03.21.02.300	REVISION A		
CAD REF. UNIT 3 LAYOUT PLAN.dwg			

McCurdy Russell Architects
The Studio 30 Victoria Road Oxford OX2 7XD
T: 01865 354400 E: studio@mccurdyrussell.com W: www.mccurdyrussell.com