



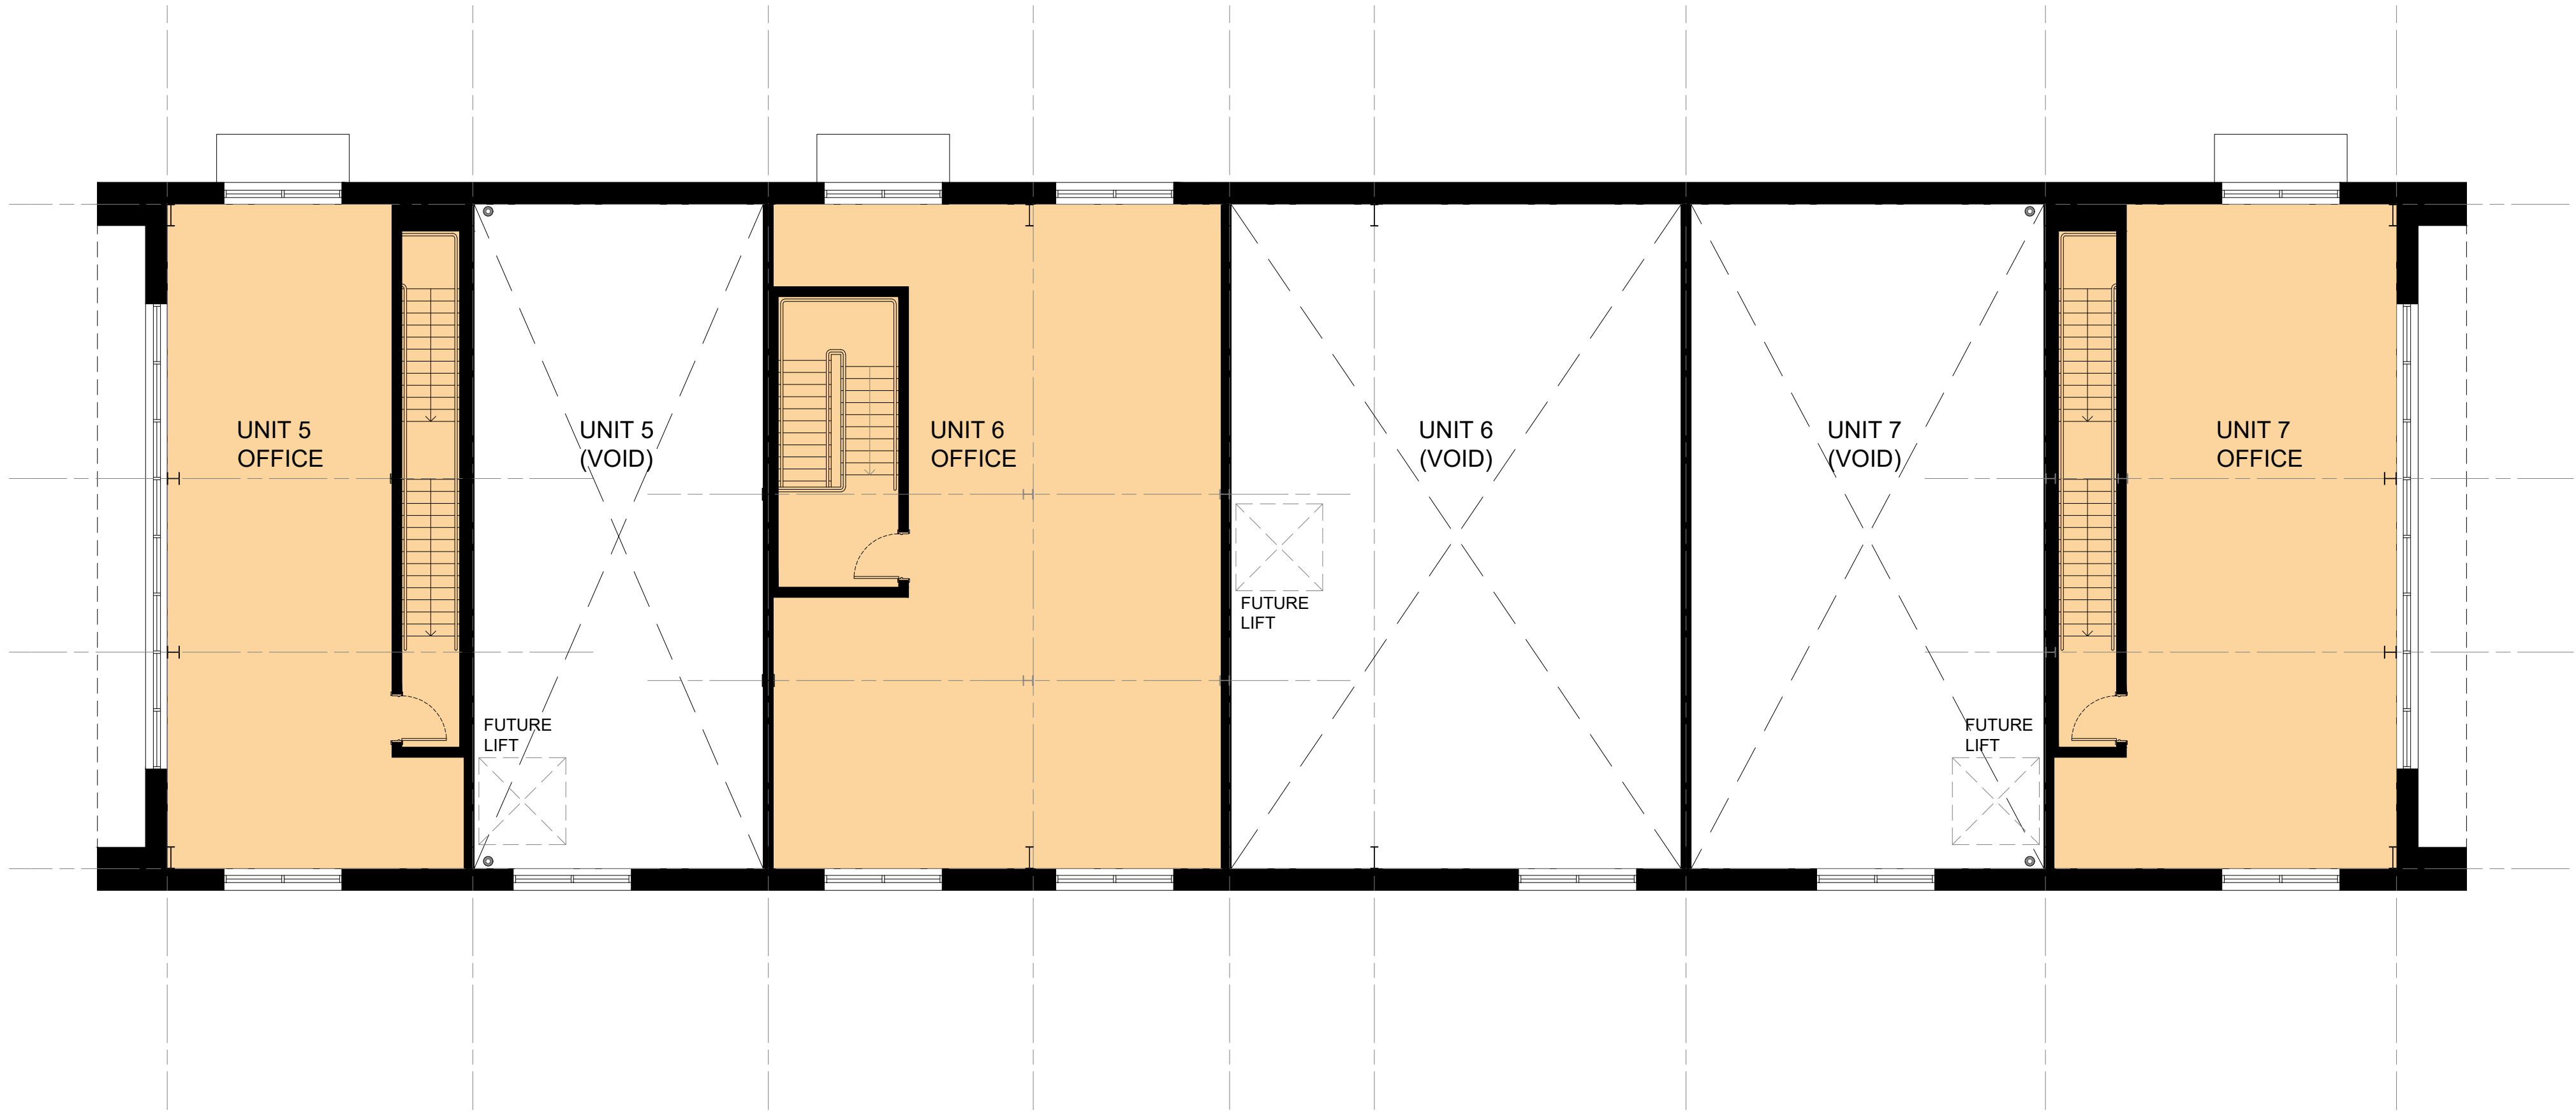

FIRST FLOOR PLAN

GIA			
	Grnd (m²)	First (m²)	Total (m² / ft²)
5.	170	84	254 / 2,734
6.	260	128	388 / 4,176
7.	202	97	299 / 3,218
T	632	309	941 / 10,128

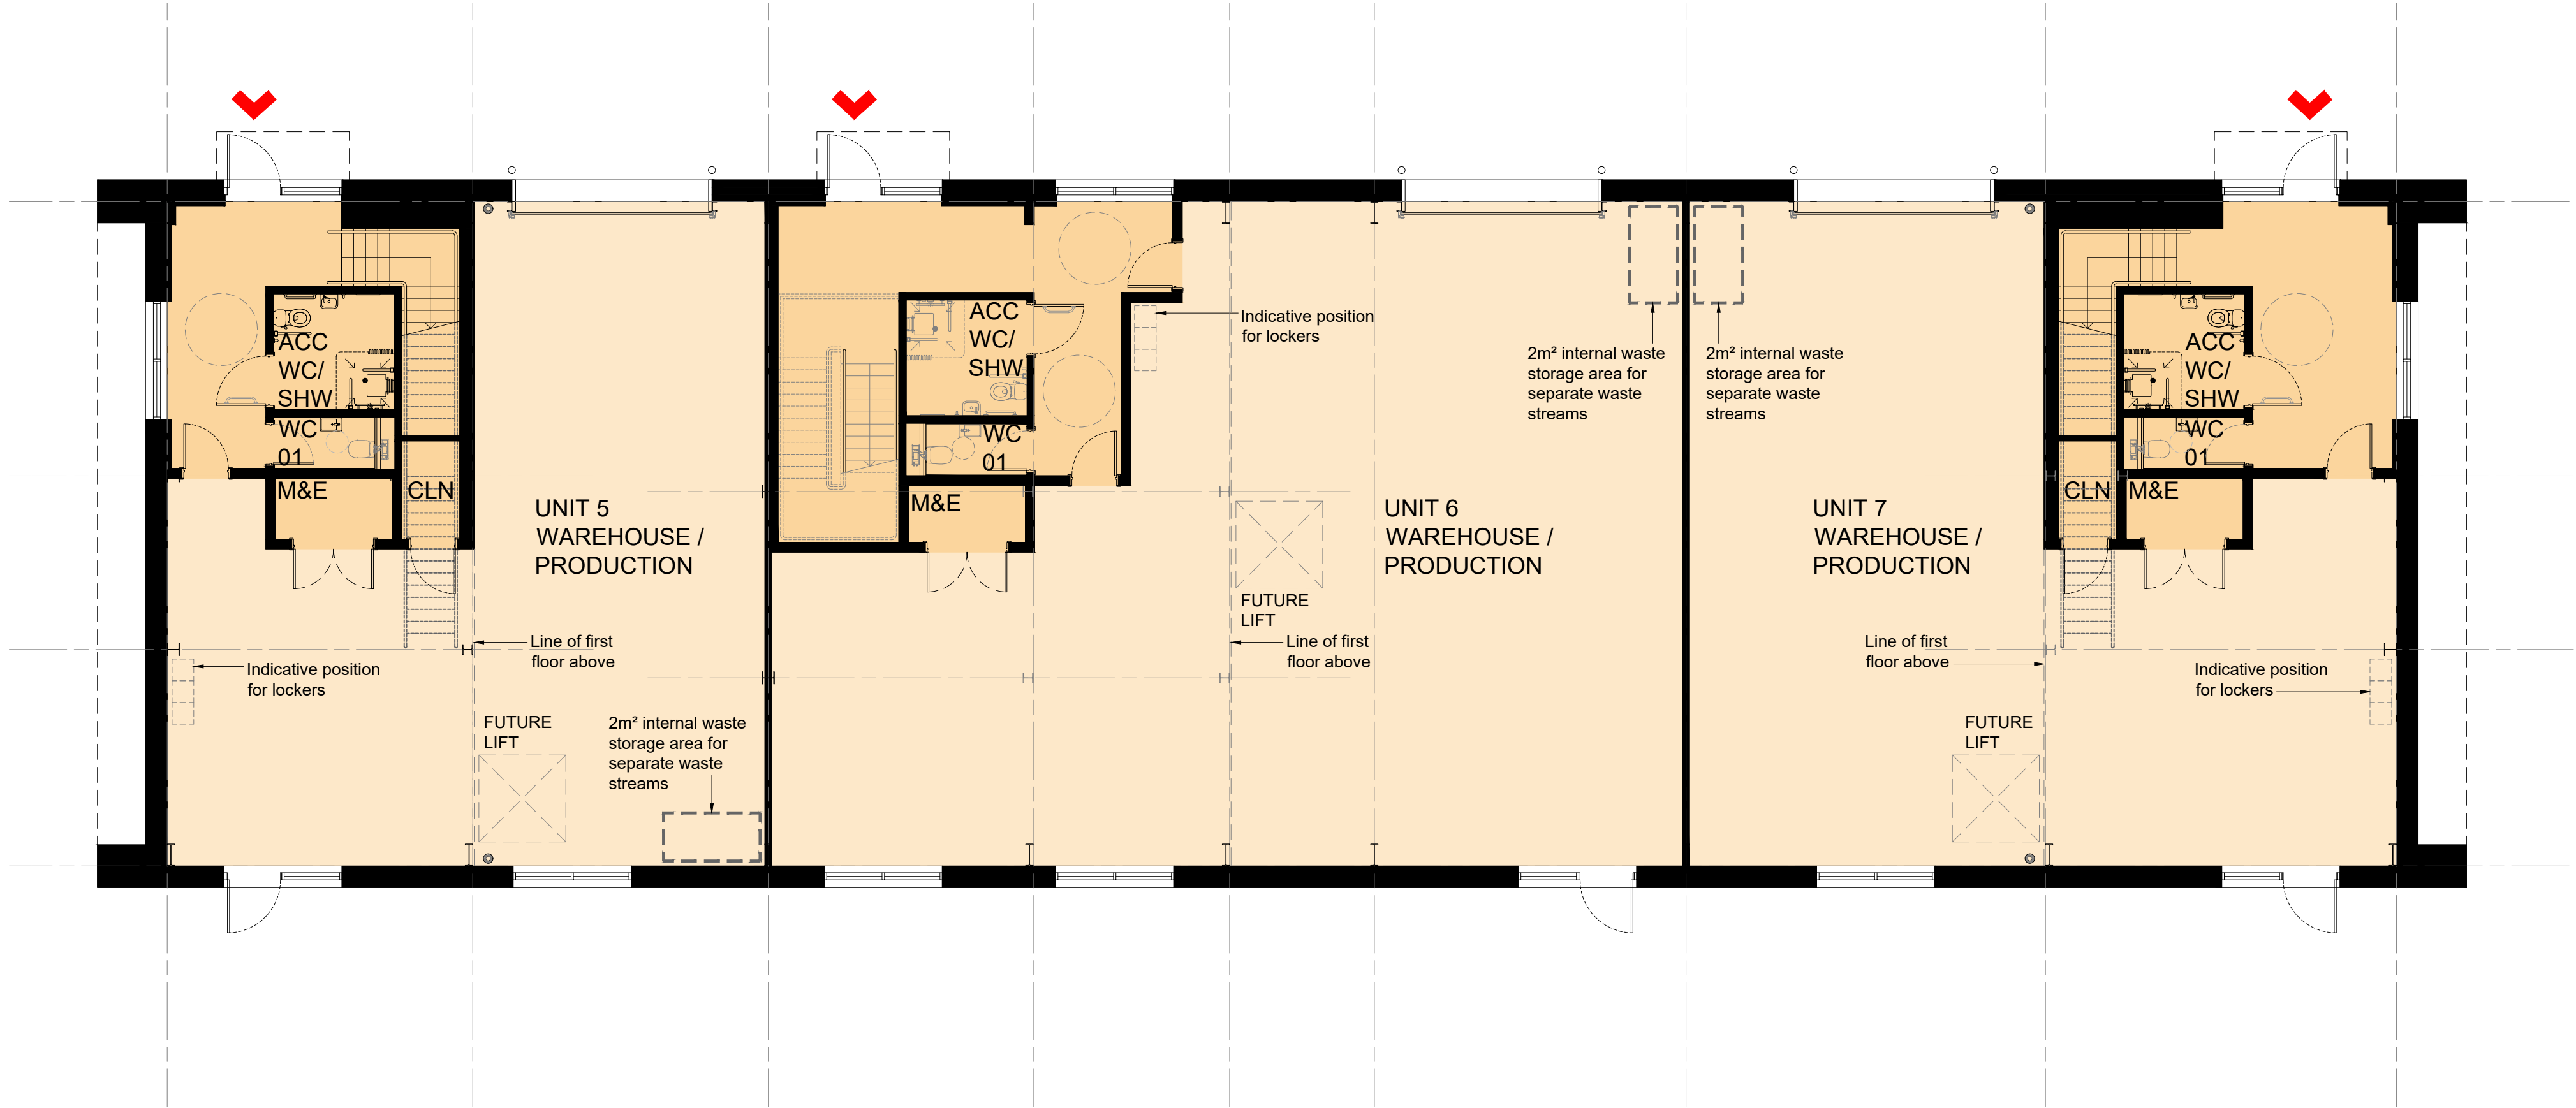

GROUND FLOOR PLAN

GEA			
	Grnd (m²)	First (m²)	Total (m² / ft²)
5.	191	101	292 / 3,143
6.	279	140	419 / 4,510
7.	224	115	339 / 3,648
T	694	356	1,050 / 11,301

Client:
PATRIZIA PROPERTY
INVESTMENT MANAGEMENT



Project:
WESTCOTT VENTURE PARK
PHASE 3

12 Warren Yard,
Warren Park,
Milton Keynes,
MK12 5HW
01908 305 246

info@prc-group.com
www.prc-group.com

Drawing Title:
INDICATIVE FLOOR PLANS
UNITS 5-7
PHASE 3

Scale @ A1: 1:100
Checked by: ME
Date: JAN 25

Job No: 11694
Stage: PL 011
Drawing No: Rev:

Issue Status:
Construction ☐ Preliminary ☐
Information ☐ Approval ☐
Tender ☐

Architecture
Planning
Master Planning
Urban Design
Interiors
Landscape

Offices
Woking
Milton Keynes
Warsaw

PRC Architecture & Planning

