




SITE LOCATION PLAN
1:2500

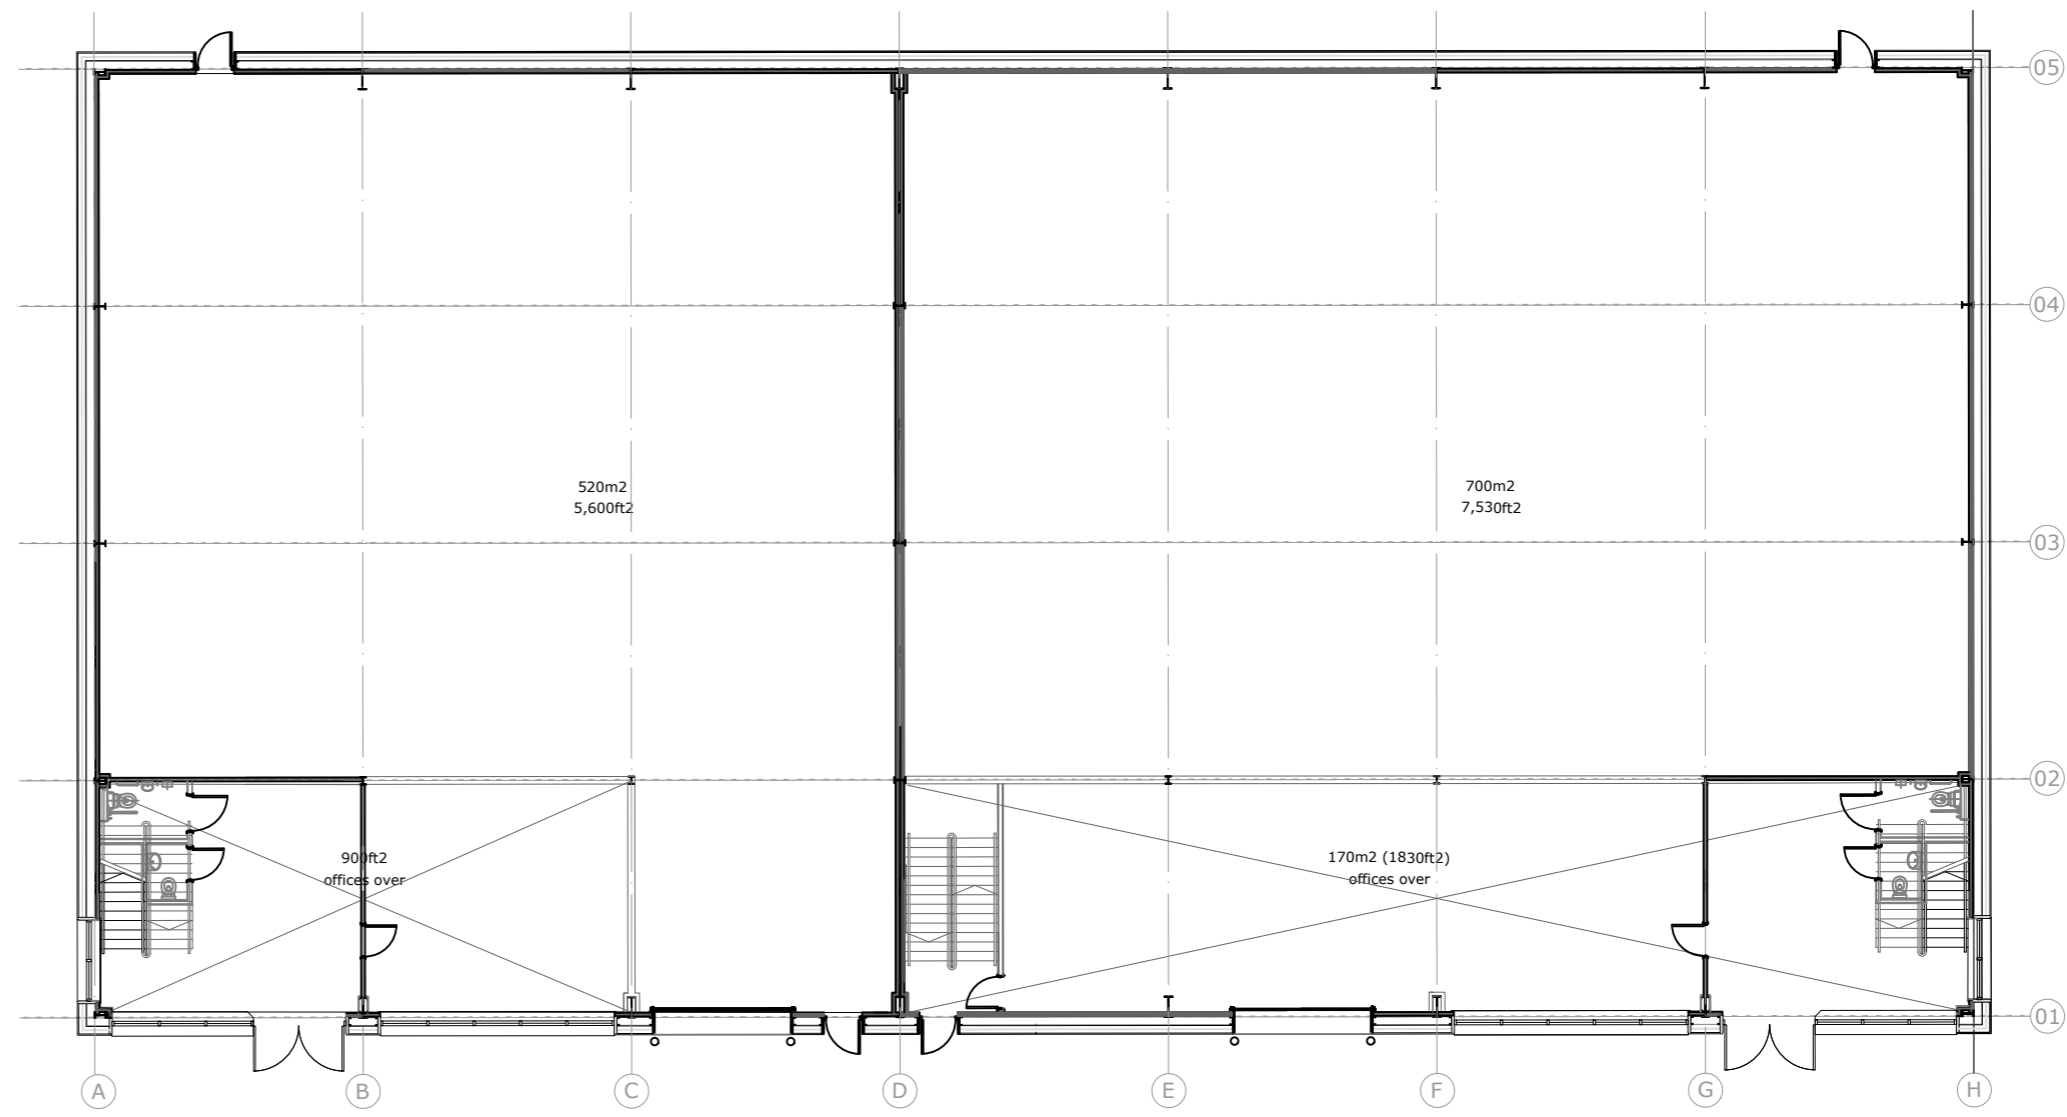

GROUND FLOOR PLAN
1:200

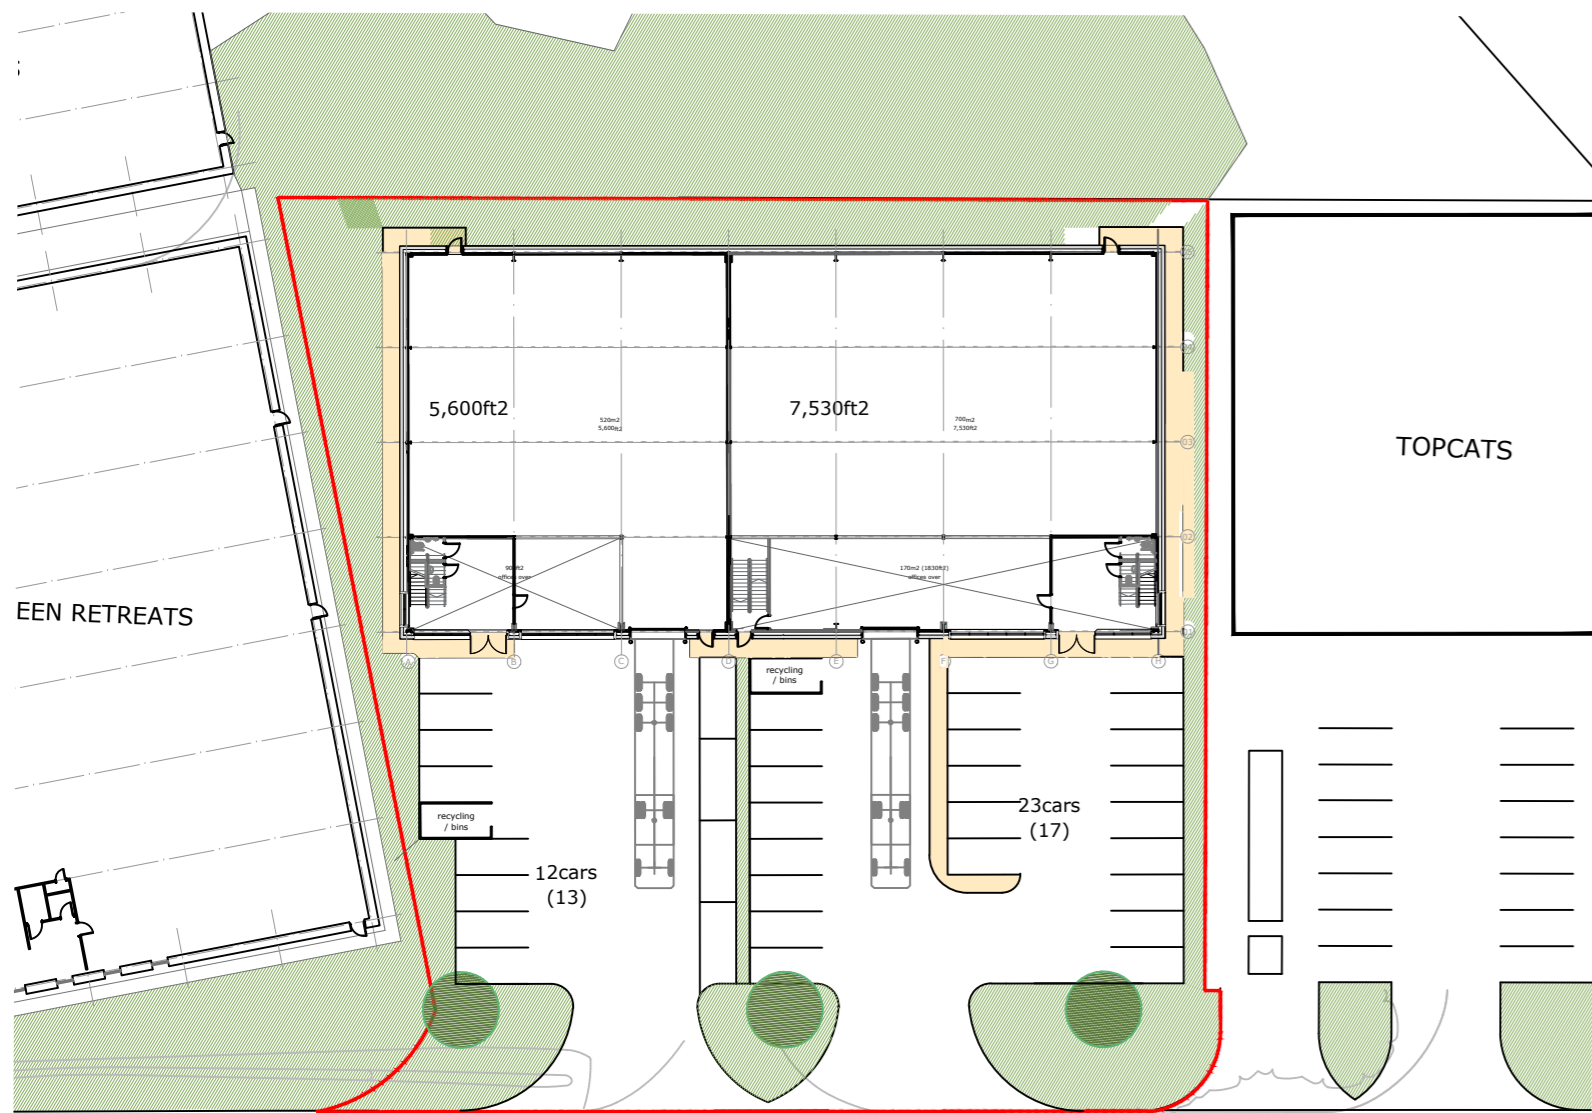

SITE LAYOUT PLAN
1:500

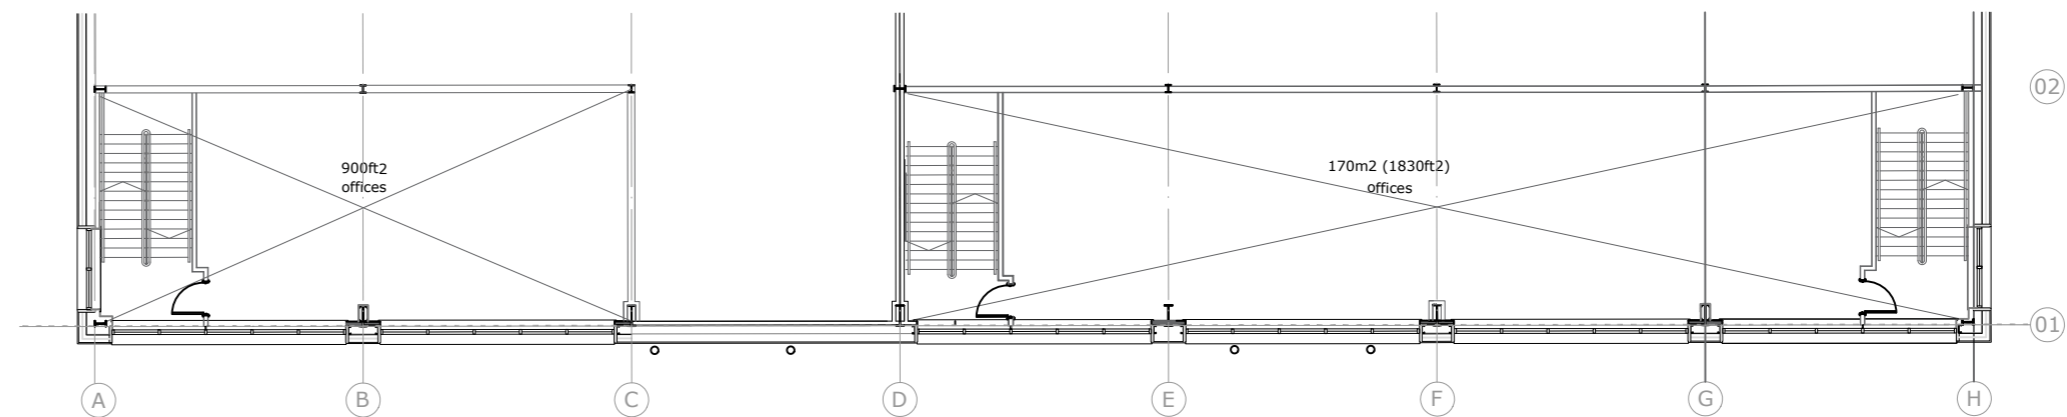

FIRST FLOOR PLAN
1:200

FOR INFORMATION

PROJECT
Proposed Industrial Units
Plot 1030
Westcott Venture Park

DRAWING

LOCATION, SITE +
FLOOR PLANS

SCALE	PAPER SIZE	DATE	DRAWN BY
as shown	A2	26.07.19	PR

DRAWING N°	REVISION
078.03.23.006	A

CAD REF.	FILE NAME
	078.03.23.006A.dwg