


NOTES:

1. Dimensions are in millimetres unless stated otherwise
2. Levels are in meters AOD unless stated otherwise
3. Dimensions govern. Do not scale off the drawing
4. All dimensions to be verified on site before proceeding
5. All discrepancies on this drawing to be notified in writing to the Architect.
6. Drawing only to be used for the purposes it was issued for.

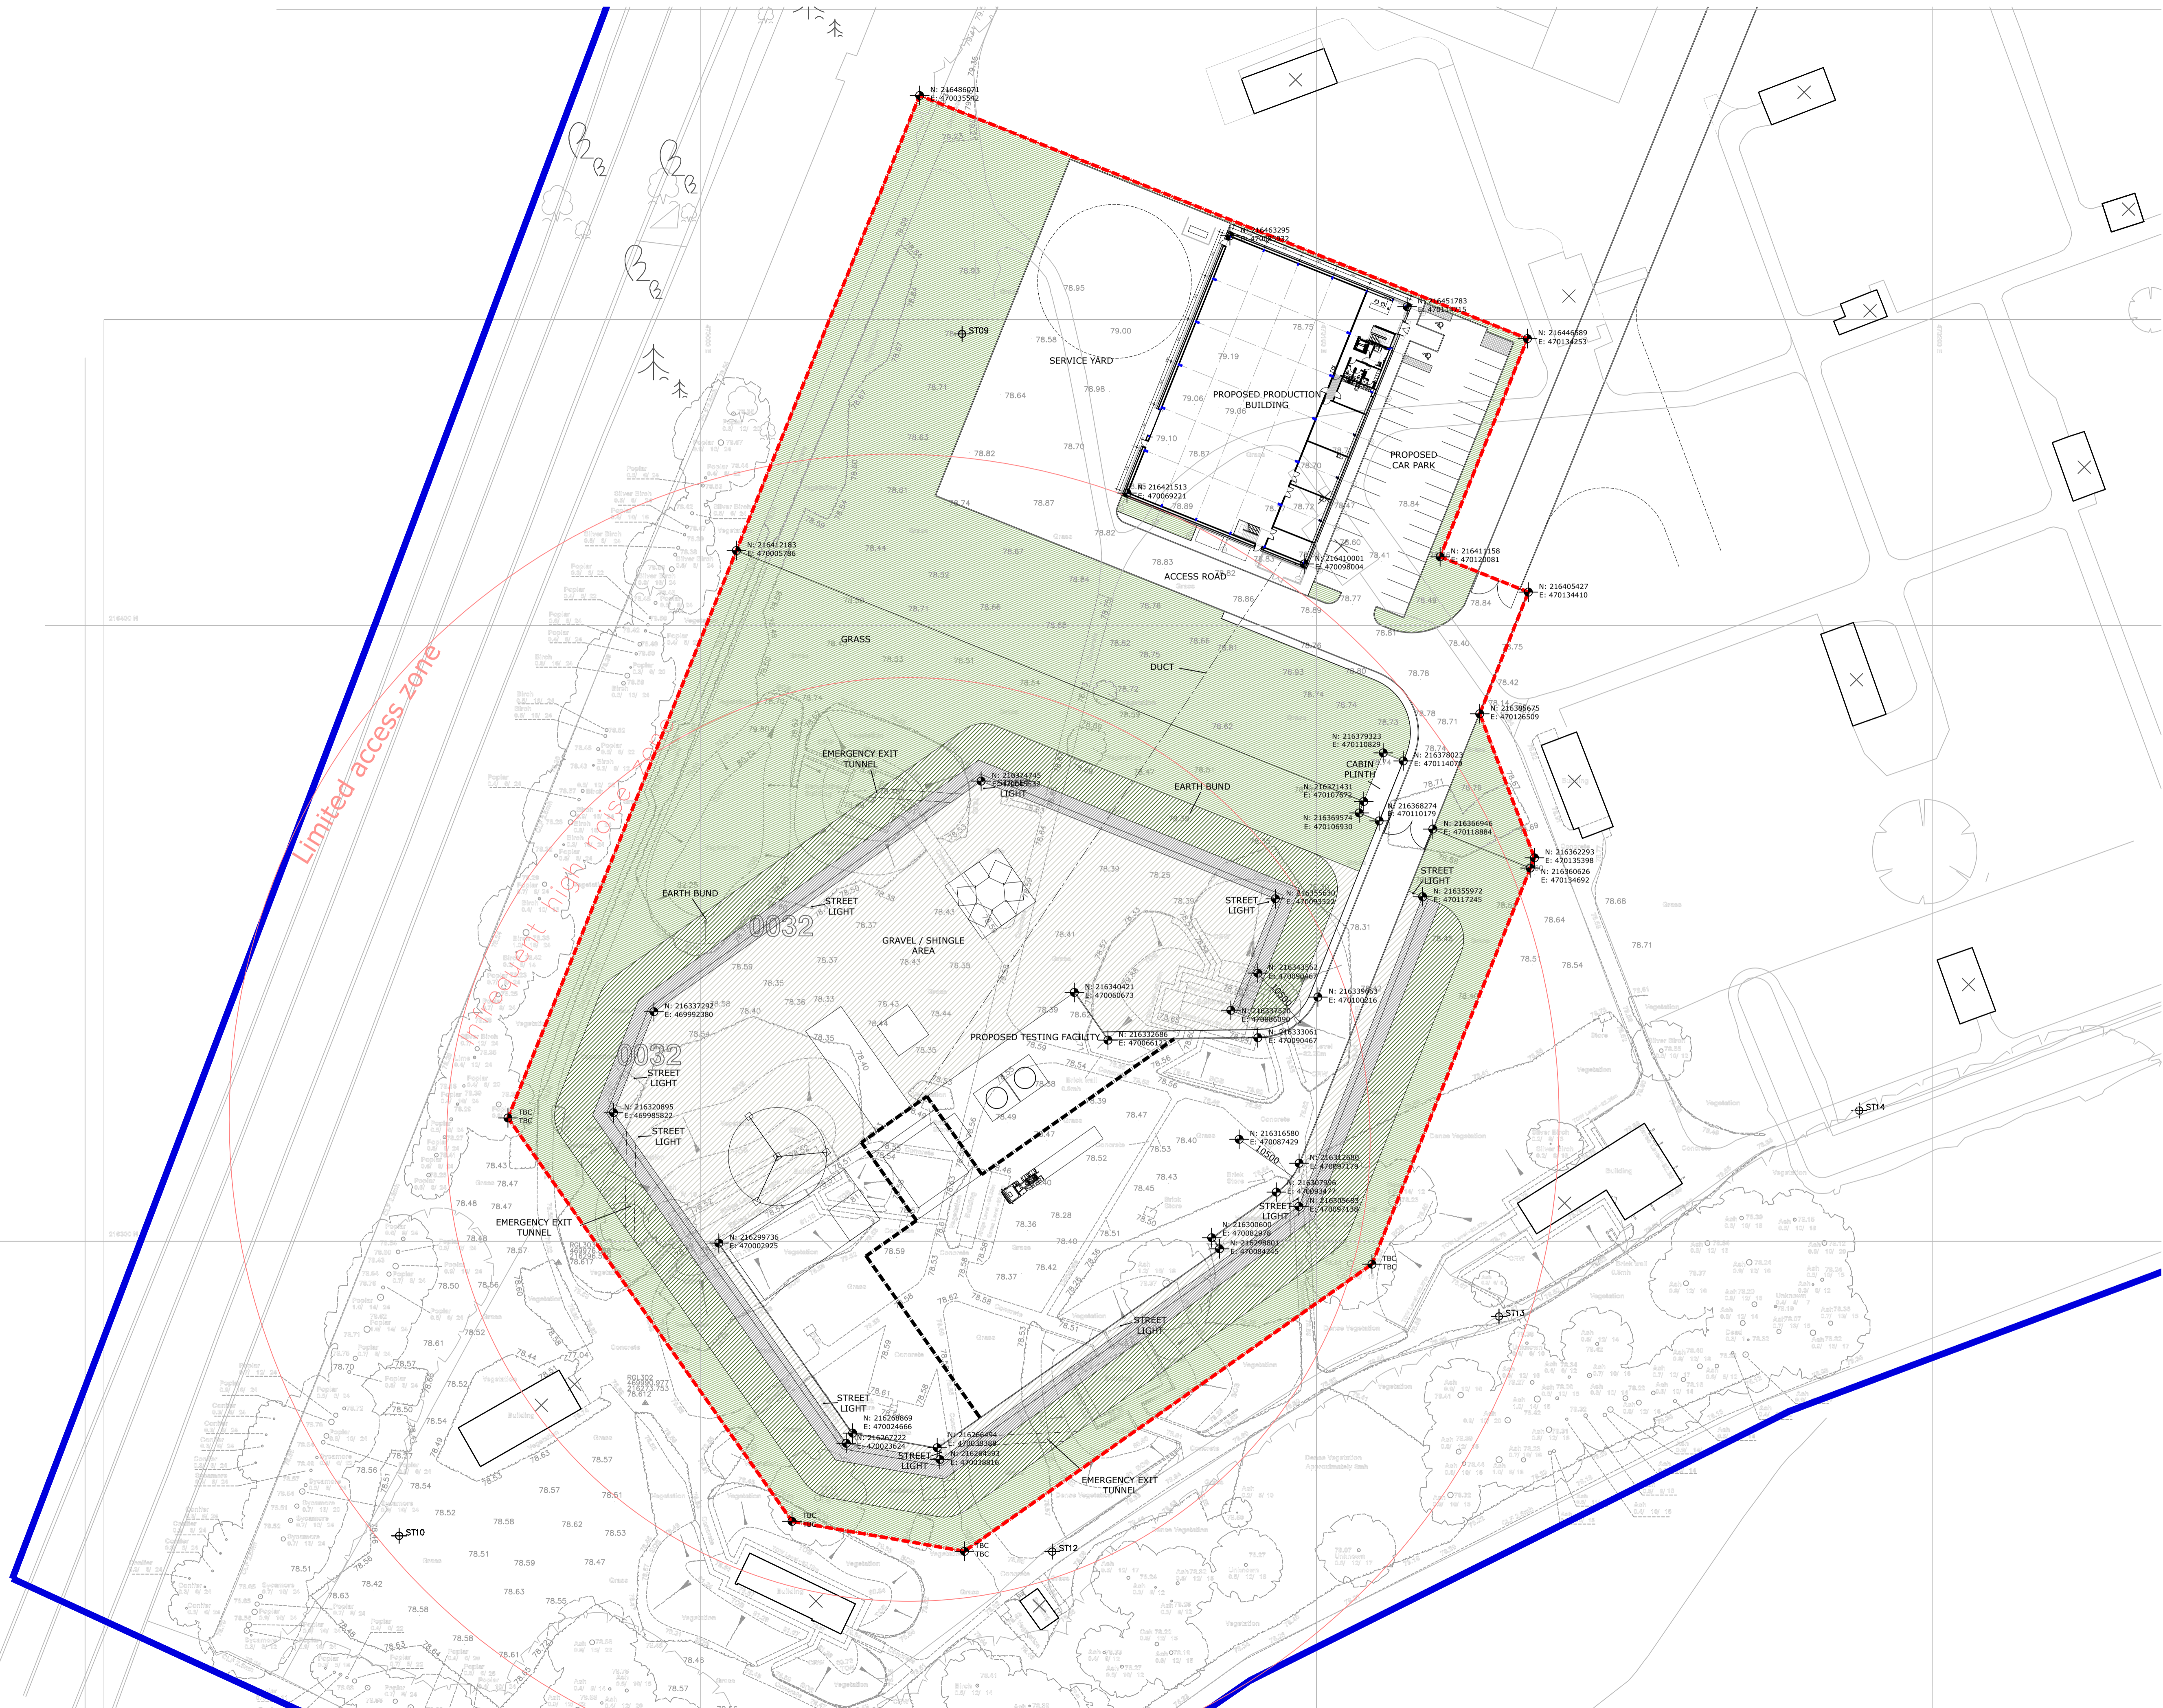

PLEASE NOTE:
 - COORDINATES TAKEN FROM INSIDE (YARD SIDE) OF KERBS

- REVISIONS:
- G 31.05.18 Kerb line amended
 - F 03.05.18 Road updated with as built coordinates
 - E 24.04.18 Test site entrance cabin plinth amended
 - D 06.02.18 Test site amended
 - C 13.09.17 Ground Floor Plan Amended
 - B 31.08.17 Cladding and rail setting out amended
 - A 28.07.17 Co-ordinates added
 - 22.06.17 First Issue

FOR CONSTRUCTION

PROJECT
 REACTION ENIGNS LTD
 Westcott Venture Park

Rockspring Hanover Property Unit Trust

DRAWING

OVERALL SITE LAYOUT

SCALE	PAPER SIZE	DATE	DRAWN BY
1:500	A1	22.06.17	TF
DRAWING N°		REVISION	
078.03.27.200		G	
CAD REF: 078.03.27.200G Overall Site layout.dwg			