


Figured dimensions only are to be used. All dimensions to be checked onsite. Differences between drawings and between drawings and specification or bills of quantities to be reported to the PRC Group.


The copyright of the drawings and designs contained therein remains vested in the PRC Group.

Revisions: Drawn/Chkd: Date:

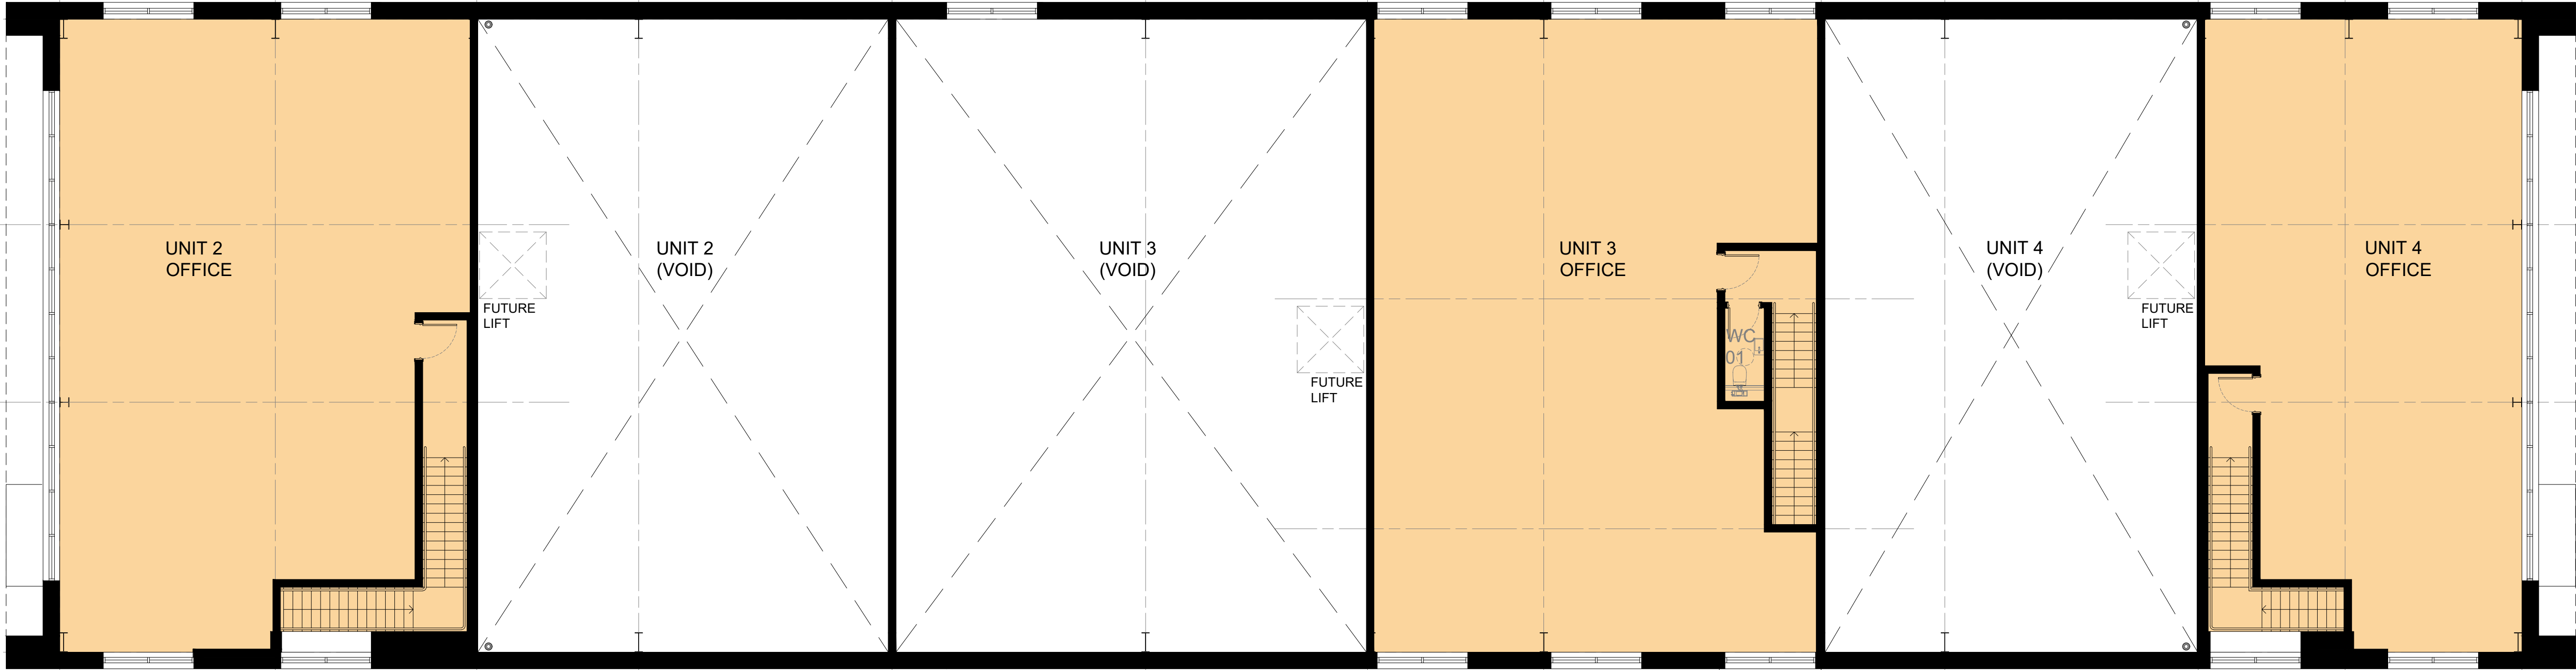

FIRST FLOOR PLAN

GIA			
	Grnd (m²)	First (m²)	Total (m² / ft²)
2.	383	189	572 / 6,157
3.	427	205	632 / 6,802
4.	322	146	468 / 5,037
T	1,132	540	1,672 / 17,997

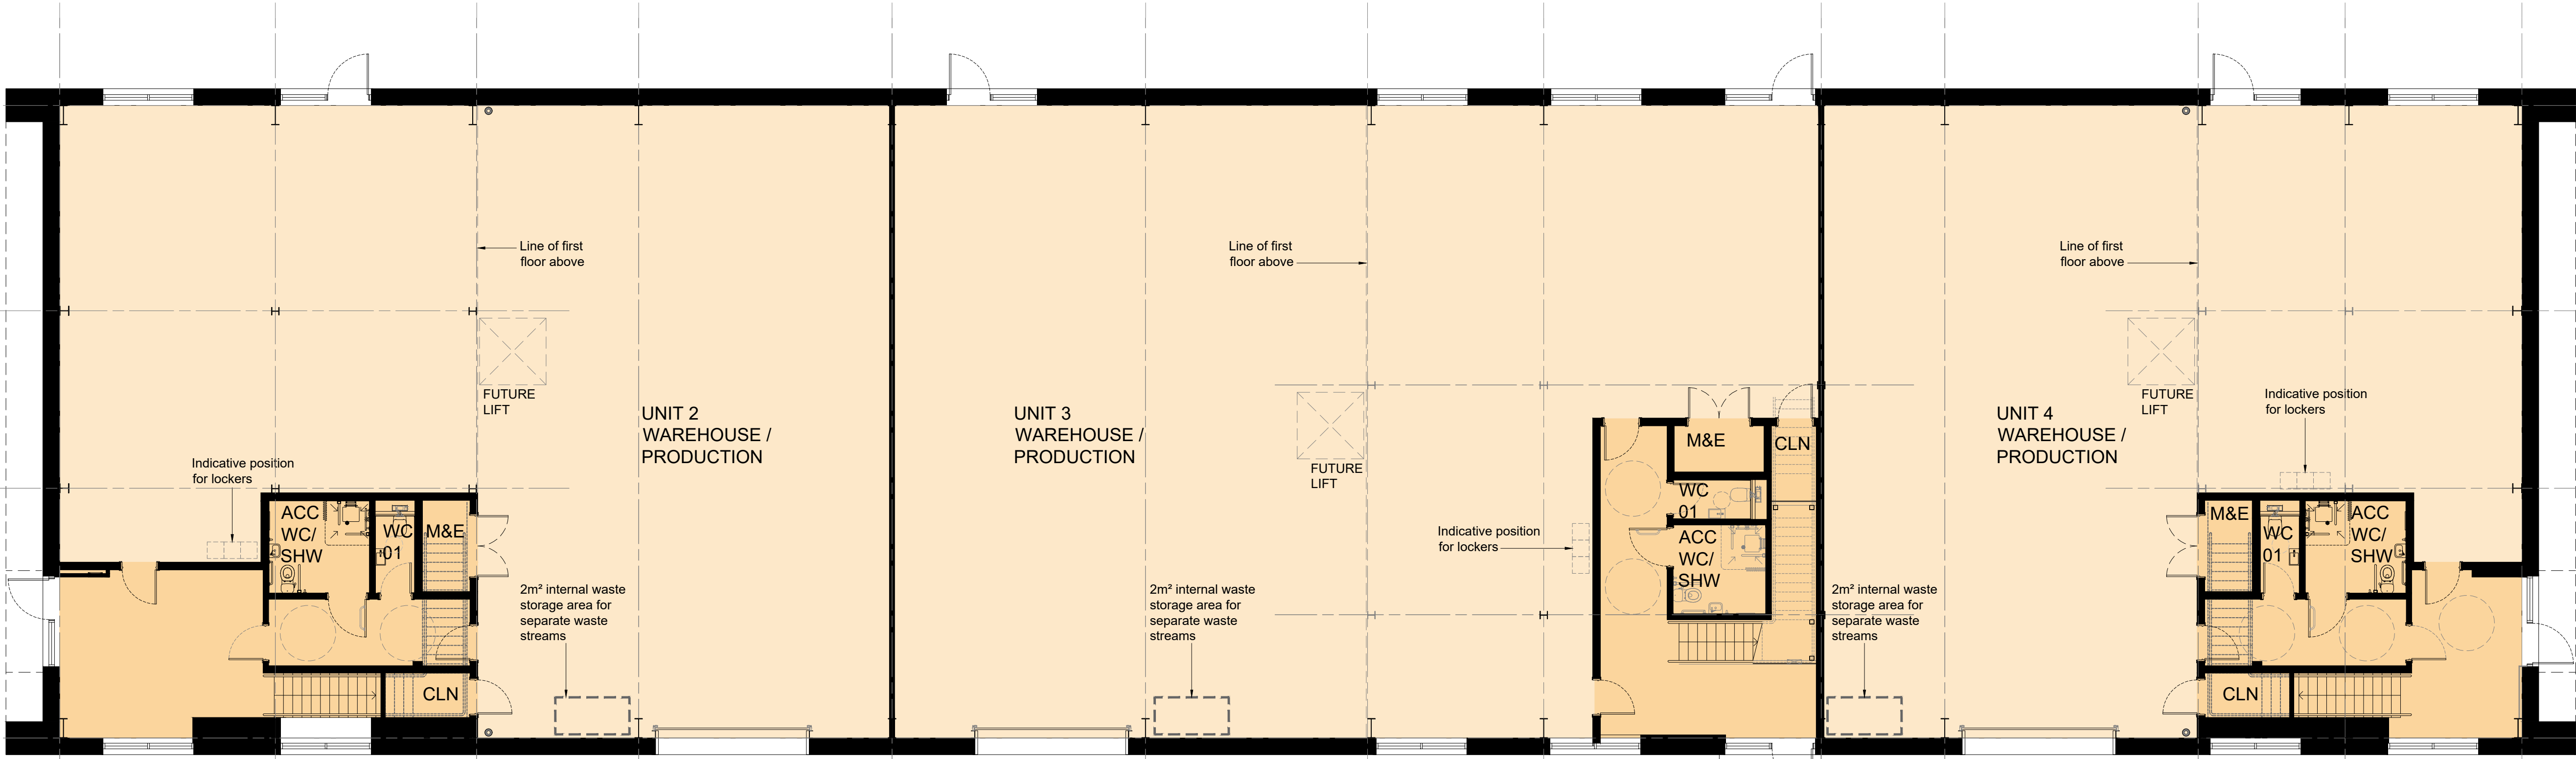

GROUND FLOOR PLAN

GEA			
	Grnd (m²)	First (m²)	Total (m² / ft²)
2.	415	213	628 / 6,760
3.	452	221	673 / 7,244
4.	350	168	518 / 5,575
T	1,217	602	1,819 / 19,579

Client:  
PATRIZIA PROPERTY  
INVESTMENT MANAGEMENT



Project:  
WESTCOTT VENTURE PARK  
PHASE 3

12 Warren Yard,  
Warren Park,  
Milton Keynes,  
MK12 5HW  
01908 305 246

info@prc-group.com  
www.prc-group.com

Drawing Title:  
INDICATIVE FLOOR PLANS  
UNITS 2-4

Scale @ A1: 1:100  
Checked by: ME  
Date: JAN 25

Job No: 11694  
Stage: PL 010  
Drawing No: Rev:

Issue Status:  
Construction ☐ Preliminary ☐  
Information ☐ Approval ☐  
Tender ☐

Architecture  
Planning  
Master Planning  
Urban Design  
Interiors  
Landscape

Offices  
Woking  
Milton Keynes  
Warsaw

PRC Architecture & Planning

