


SIDE ELEVATION

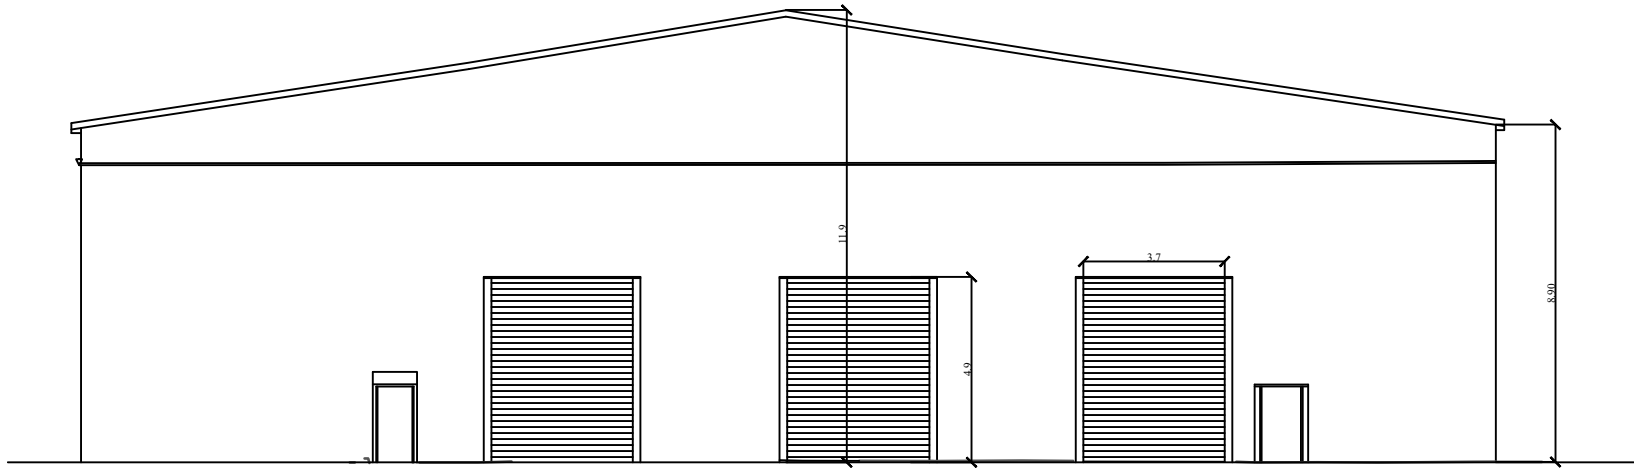

END ELEVATION

FOR INFORMATION

PROJECT
HANGAR 1
WESTCOTT VENTURE PARK
PATRIZIA HANOVER PROPERTY UNIT TRUST

DRAWING

ELEVATIONS

SCALE	PAPER SIZE	DATE	DRAWN BY
1:200	A3	25.09.25	PR
DRAWING N°			REVISION
078.03.H1.002			-
CAD REF.	Section and elevation.dwg		

McCurdy Russell Architects

7 Harcourt Road Harrogate HG1 5NE
T: 01747 021593 E: studio@mccurdyrussell.com W: www.mccurdyrussell.com