


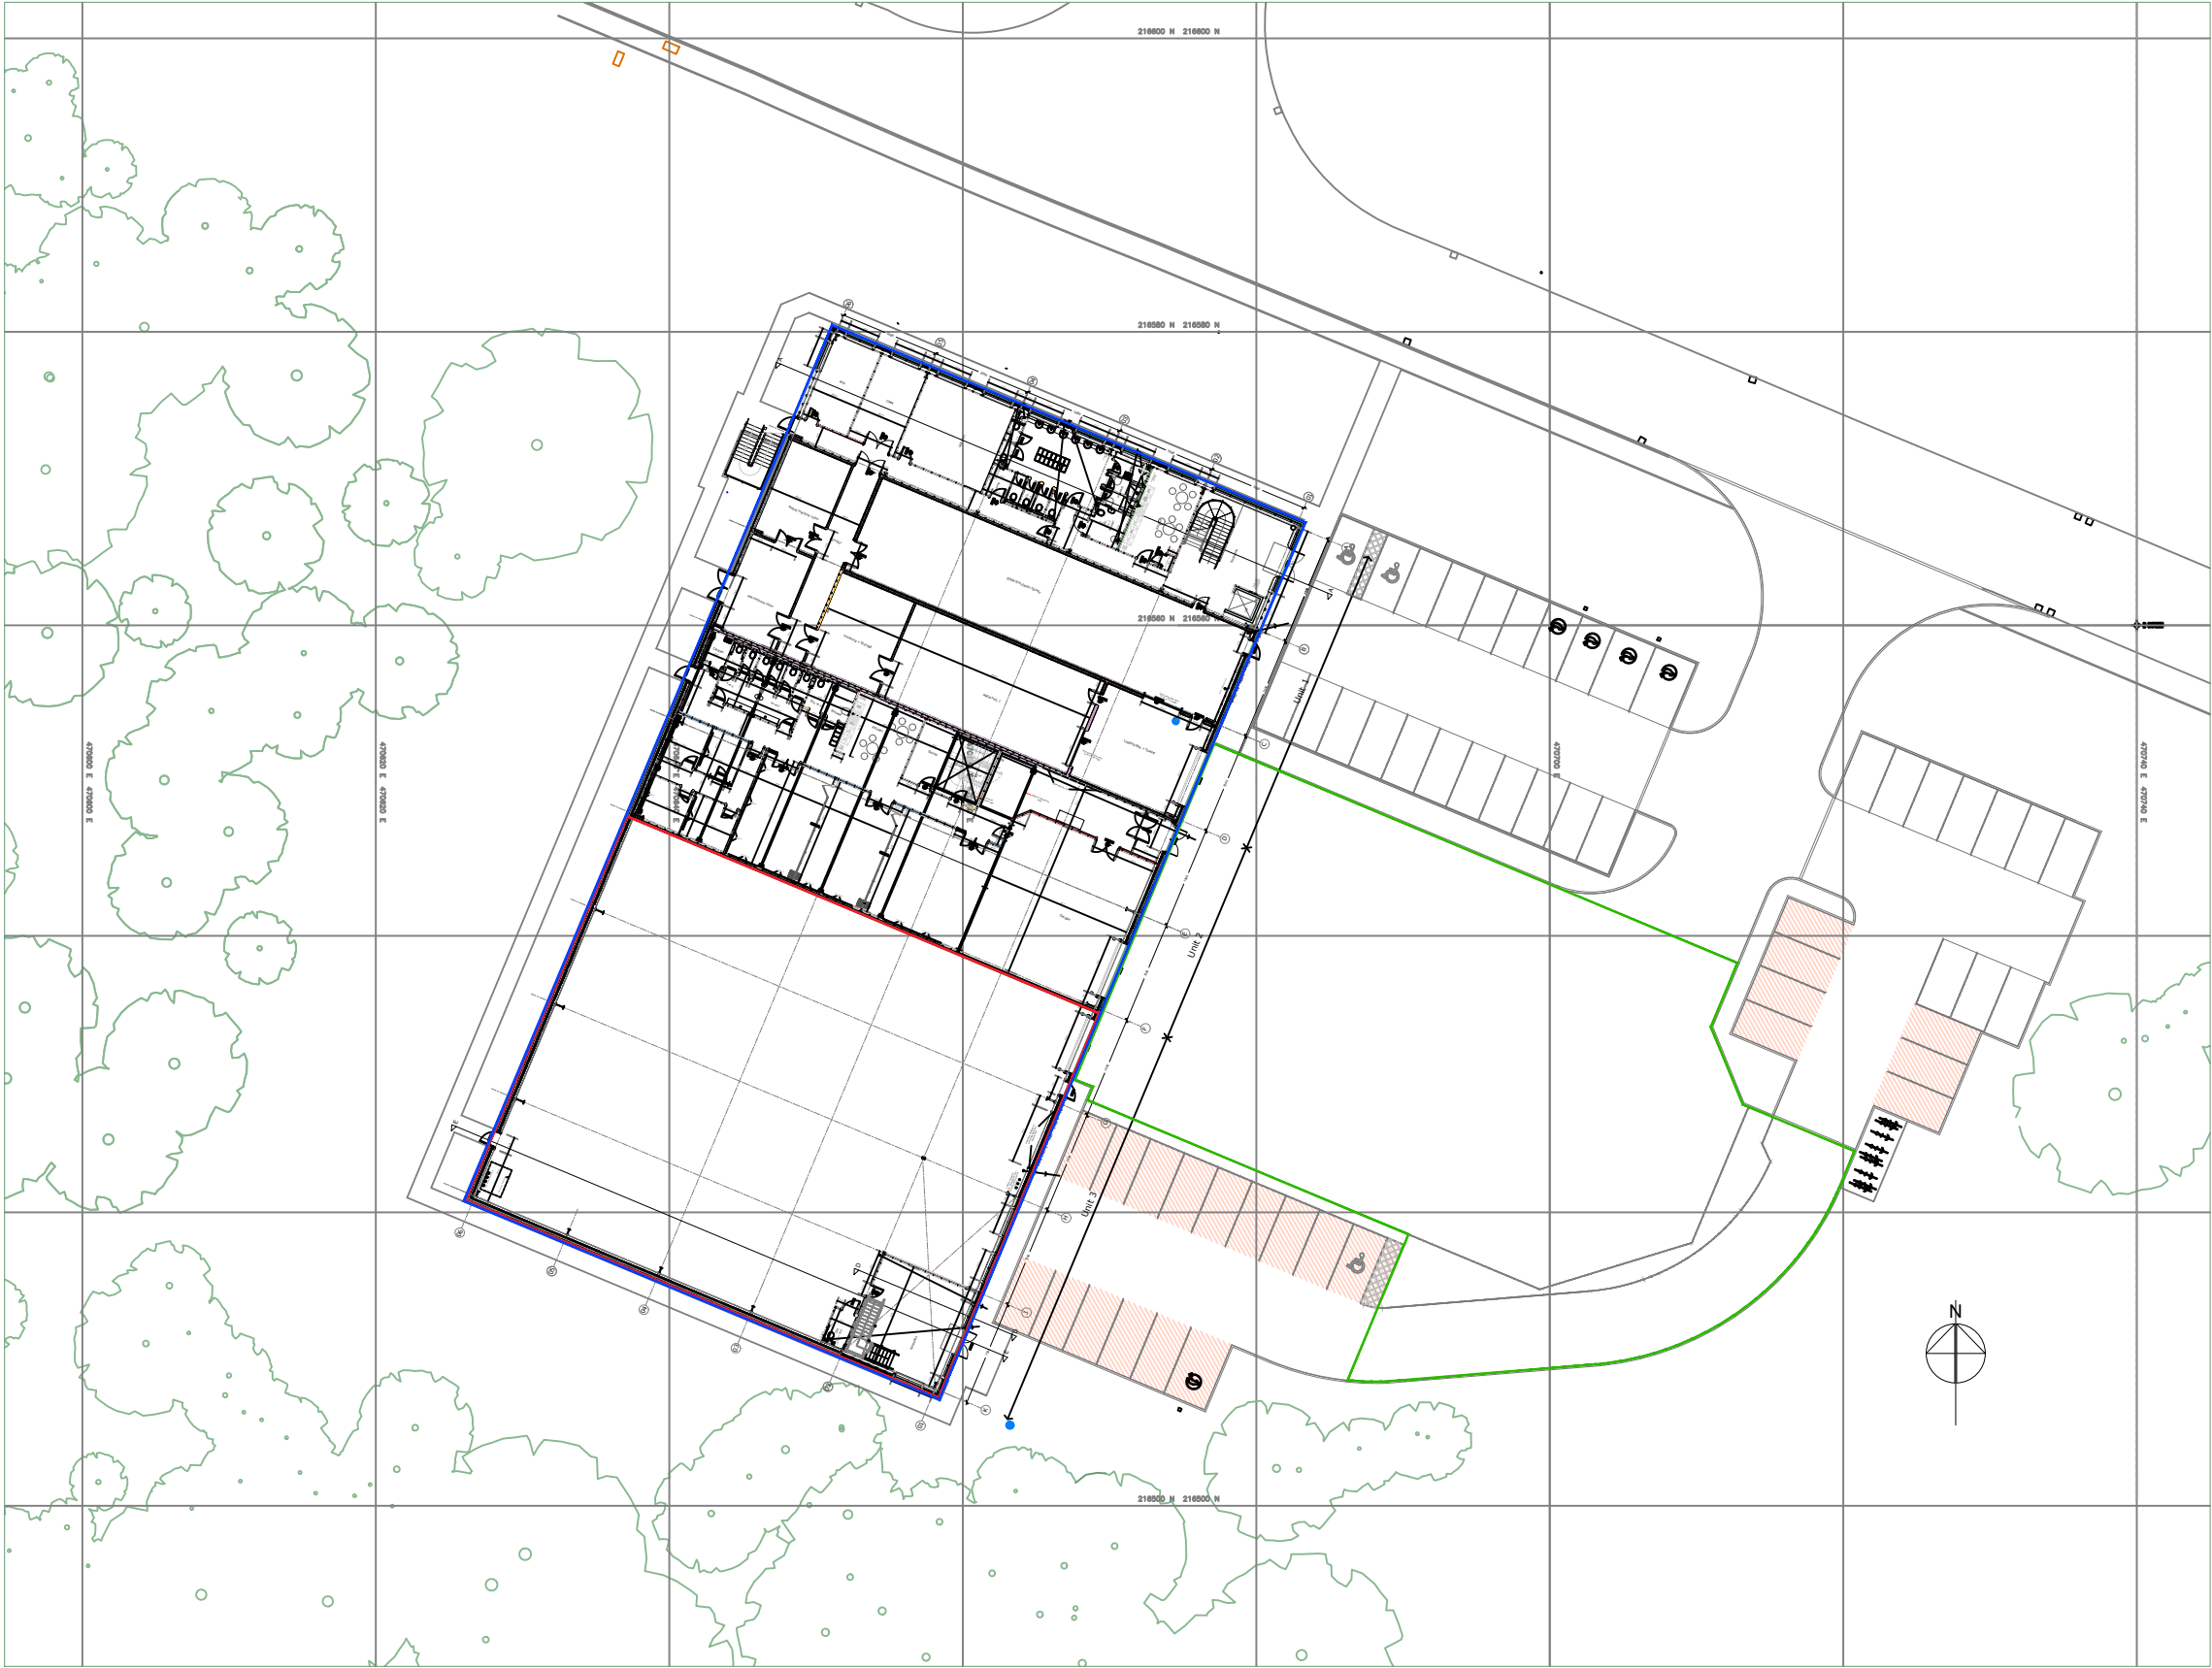

SITE LAYOUT PLAN 1:500



SCALE
1:500

PROJECT			
	PLOT 4000 CATAPULT		
	WESTCOTT VENTURE PARK		
PATRIZIA HANOVER PROPERTY UNIT TRUST			
DRAWING			
PLAN 1 - Unit C Building 4000			
SCALE	PAPER SIZE	DATE	DRAWN BY
1:500	A3	18.02.22	PR
DRAWING N°			REVISION
078.03.21.LS.EX13			
CAD REF.	LS EX13 Lease Plan.dwg		

McCurdy Russell Architects

The Studio 30 Victoria Road Oxford OX2 7QD
T. 01865 554400 E. studio@mccurdyrussell.com W. www.mccurdyrussell.com